
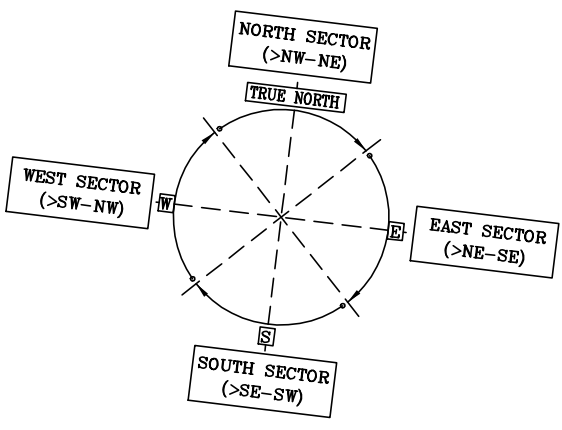


Note : Roofwater to be taken to storage  
Effluent Disposal to Designer's Specifications

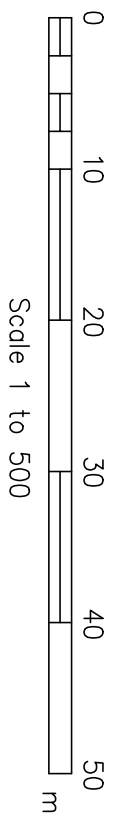

Job No. 578

Lines Drafting Service QBSA No. 063770 64 Watson St., Bundaberg. Q. 4670. Tel : (07) 4151 6228 Fax : (07) 4151 6228 Email : lds2@optusnet.com.au	Date Drawn : 05-10	Scale : 1 : 500	Client/s :	Bundy Homes Pty. Ltd.
	Drawn By : W.T.L	Ref : 196Palms2	Site Address :	Lot 196 Palmerston Drive , Parklands Estate
	N.B. : Builder to Check and Confirm All Measurements Prior to Commencement and During Construction. Do Not Scale Off Plans.			

NOTES :

- \* All work to be in accordance with the Building Code of Aust., AS 1684, the relevant Manufact. Manual and Engineer's notes and specifications.
- \* Sewerage plan to be in accordance with Local Authority requirements.
- \* If required, Cut/Fill of lot to be suited to Site/Building works as determined by Builder
- \* Roofwater to be taken to Street or Storage as nominated.
- \* Builder to confirm that Finished Floor Level above recorded Flood Heights are in accordance with Local Authority requirements.

Sheet 2 of 8

Site Plan

Wind Category C2  
© Lines Drafting Service  
All Rights Reserved